










### Legend

-  Cone
-  Sidewalk Closure
-  Work Area

- ① 
- ② 
- ③ 
- ④ 
- ⑤ 
- P 


**Drop: 9/23**  
**Pickup: 9/28**

\*Bike Lane on John Portman Blvd NE to remain unobstructed at all times\*

PLANS NOT TO SCALE  
 Site conditions vary and may impact sign and traffic device placement or spacing.

All commercial and residential driveways and entrances are to remain accessible at all times.

All traffic control, signs and devices shall conform to MUTCD and Georgia DOT Standards.

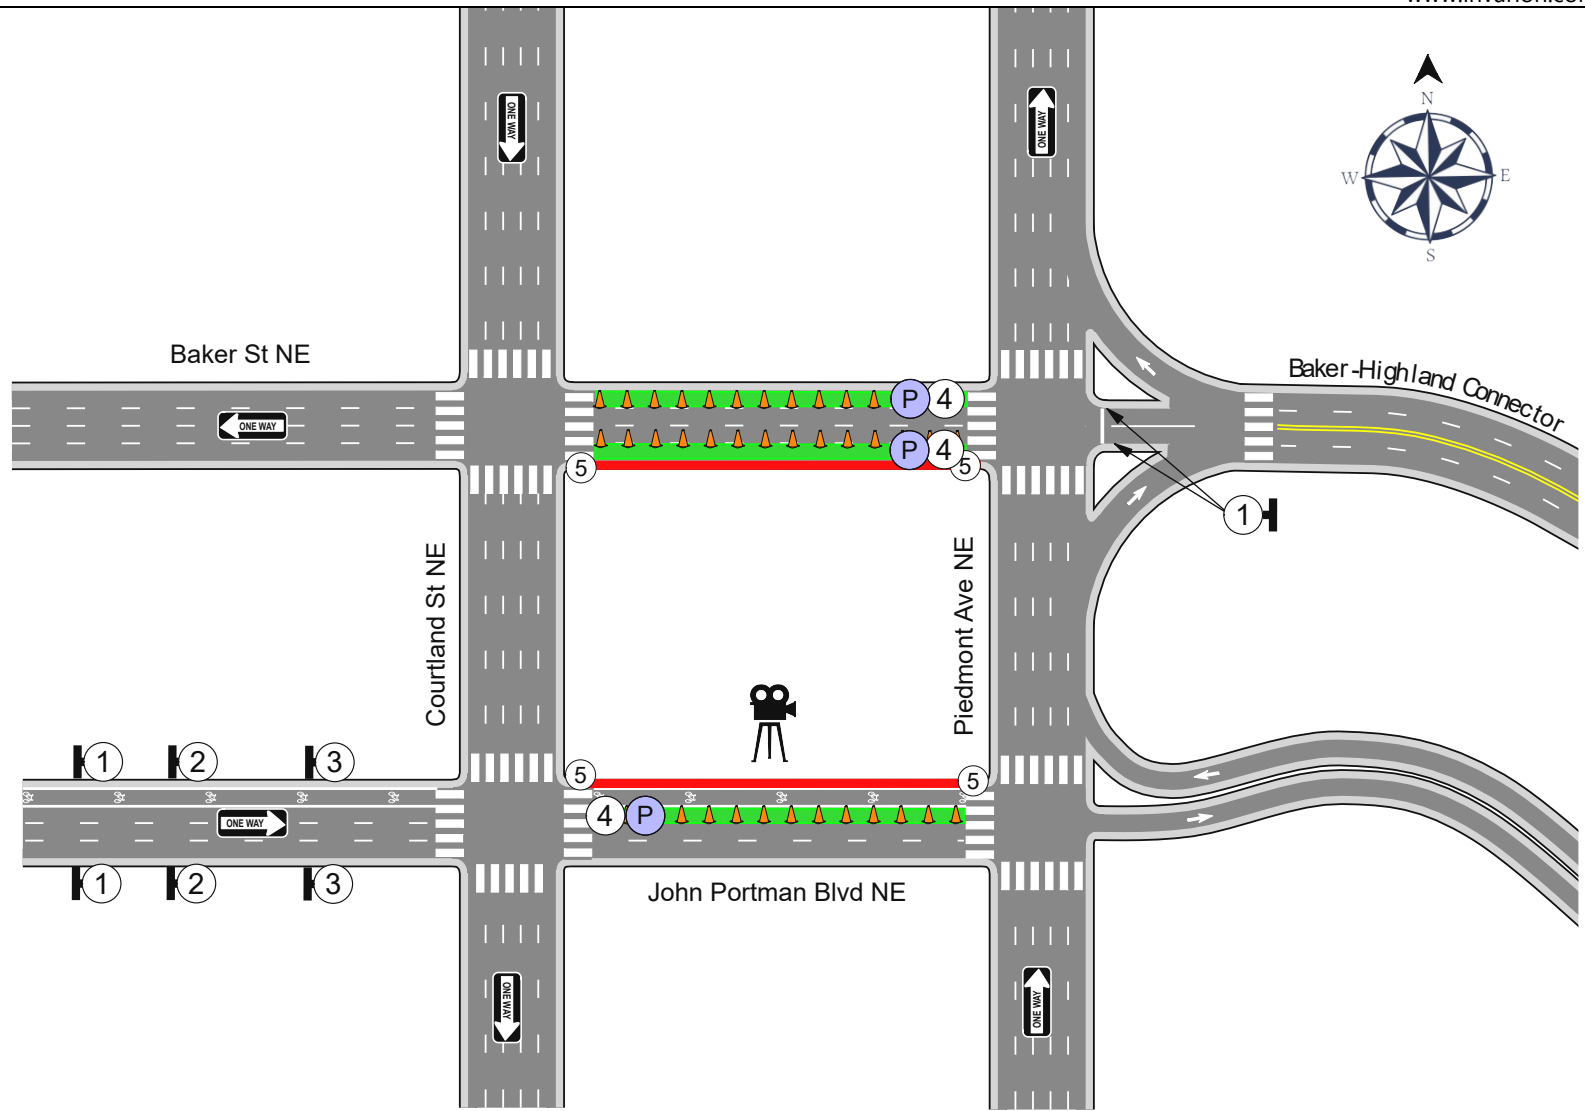

540 FT WORK AREA

**LANE/SIDEWALK CLOSURE:  
 NORTH LANE AND SIDEWALK OF  
 JOHN PORTMAN BLVD NE b/t  
 COURTLAND ST NE &  
 PIEDMONT AVE NE**

540 FT WORK AREA

**LANE CLOSURE:  
 N (W/B) LANE OF BAKER ST NE  
 b/t PIEDMONT AVE NE &  
 COURTLAND ST NE**

540 FT WORK AREA

**LANE/SIDEWALK CLOSURE:  
 S (W/B) LANE & SIDEWALK  
 OF BAKER ST NE  
 b/t PIEDMONT AVE NE &  
 COURTLAND ST NE**

**Trader Vic's  
 255 Courtland St NE Atlanta**

Date: Draft #1- 8/26/22 Author: Sean Kipe (323) 377-1385

Comments:

AMIF

